

		दूरभाष संख्या 0422- 2225603,2222099 e-mail: commrauditcbtre@gmail.com
		222088 फैक्स संख्या 0422 - 2221433
जी.एस.टी. एवं केंद्रीय उत्पाद शुल्क लेखा-परीक्षा आयुक्त कार्यालय OFFICE OF THE COMMISSIONER OF CENTRAL GST & CENTRAL EXCISE (Audit) 6/7 ए.टी.डी. स्ट्रीट रेस कोर्स रोड, ATD STREET RACE COURSE ROAD, कोयंबटूर COIMBATORE -641018		

C.No. I/22/19/2018- ADMN (AUDIT)

.08.2018

**LIMITED TENDER ENQUIRY**

Sub: Admn. Proposed Construction of A.C.Sheet Toilet Block for Samathur Vanavarayar Govt Higher Secondary School at P.N.Road , Samathur Village, Pollachi - 642 123.  
 - Regarding.

Sealed Tenders are invited from reputed CPWD/Local Contractors for proposed Construction of A.C.Sheet Toilet Block for Samathur Vanavarayar Govt Higher Secondary School P.N.Road , Samathur Village, Pollachi under the Swacha Bharat Campaign as per the annexed ground plan.

Sl.No	Description of Work	Nos	Measurements			Quantity in 'Sgft'/cft'
			L in 'Ft'	B in 'ft'	D in 'ft'	
<b>TOILET</b>						
1	Earth work excavation in hard gravelly soil. All round walls Total	1	226.00	2.50	2.50	1412.50 1412.50
2	Plain cement concrete using 40 mm hard granite stones. All round walls Total	1	226.00	2.50	0.50	282.50 282.50
3	R.R.Masonry with C.M.using hard granite size stones. <u>First footing:</u> All round walls	1	226.00	2.00	2.00	904.00
	<u>Basement Footing:</u> All round walls Total	1	226.00	1.50	1.00	339.00 1243.00
4	Earth filling in Basement. Room Total	1	70.00	13	1	910.00 910.00
5	Flooring in C.M. using 1 1/2" metal Room Total	1	70.00	13	0.5	455.00 455.00
6	Floor finish in C.M Room Total	1	70.00	13	***	910.00 910.00


All round walls	1	226.00	0.50	9.00	1017.00
Total					1017.00
Deductions					
D -Door	6	3.00	0.75	7.00	94.50
V -Ventilator	19	3	0.75	2.00	85.50
Total					180.00
Total less deduction					837.00
8 Supplying and fixing of Doors and windows,Ventilators.(pvc door)					
D -Door	6	3.00	***	7.00	126.00
V -Ventilator	19	3	***	2.00	114.00
Total					240.00
9 Wall Plastering in cm 1:5 mix.					
<u>Inner walls.</u>					
Room	1	261.00	***	9.00	2349.00
<u>Outer walls.</u>					
All round wall for Building G.F	1	166.00	***	9.00	1494.00
Total					3843.00

Sl.No	Description of Work	Nos	Measurements			Quantity in 'Sgft'/cft'
			L in 'Ff'	B in 'ft'	D in 'ft'	
	Deductions					
	D -Door	6	3.00	***	7.00	126.00
	V -Ventilator	19	3	***	2.00	114.00
	Total					240.00
	Total less deduction					3603.00
10	Provision for A.C Sheet	***	***	***	***	***
11	Provision for Steel Purlin	***	***	***	***	***
12	Provision for Electrification and pipe line work arrangements. (including the fitting)	***	***	***	***	***
13	Provision for Colour Washing	***	***	***	***	***
14	Provision for Tiles & Laying Charges (including procuring and fitting of 4 nos.of Indian closets and 14 water taps as per the plan)	***	***	***	***	***
15	Miscellaneous and Sundries	***	***	***	***	***

#### **TERMS AND CONDITIONS OF THE TENDER:**

1. The Contractor should possess PAN number and have demonstrated experience in the said field ( List of projects completed may be enclosed. )
2. Quotations should be inclusive of all material costs and should be spelt out explicitly and should be sent so as to reach this office within 5 days in a sealed cover superscribed as "**Quotation for Construction of A.C.Sheet Toilet Block for Samathur Vanavarayar Govt Higher Secondary School P.N.Road , Samathur Village, Pollachi.**" and should be addressed to the Assistant Commissioner(Audit-Admn), O/o the Commissioner (Audit),GST & Central Excise, 6/7 A.T.D. Street, Race Course Road, Coimbatore 641018. The quotation will be opened at **16.00 hrs on 31.8.2018**

3. The successful bidder must be in a position to complete the Construction and handover the building in a ready to use condition within 30(Thirty days) from the date of receipt of the Purchase order.
4. The successful bidder must set right any defects in construction noticed within a period of 6 months from the date of handing over of the possession of the construction completed therein.
5. 40% of the funds will be released after the completion of brick work, next 40% will be released after fixing of tiles and toilet fittings and the remaining 20% will be released on handing over the possession.
6. This office shall reserve the right to accept or reject all or any of the bid in part or full without assigning any reason whatsoever.

  
**(S. ASHOK RANI)**  
ASST. COMMISSIONER (AUDIT)

To

Notice Board, Audit Hqrs., Coimbatore.

Copy to:


The Superintendent, Computer Section, O/o the Commissioner of Central Excise, Coimbatore for uploading in the website.

CX


# GIRLS TOILET BLOCK

SCHEME DRAWING

--	--	--	--	--	--

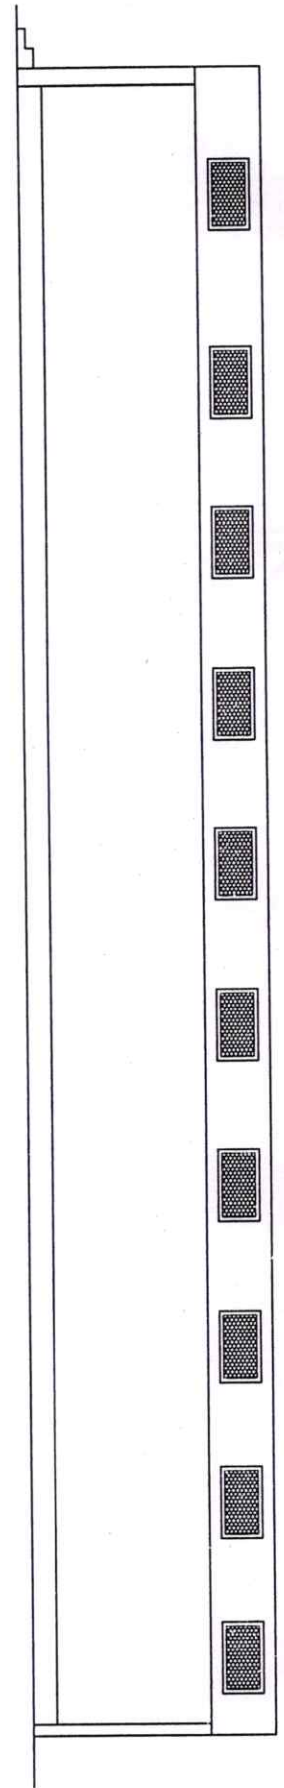

ELEVATION

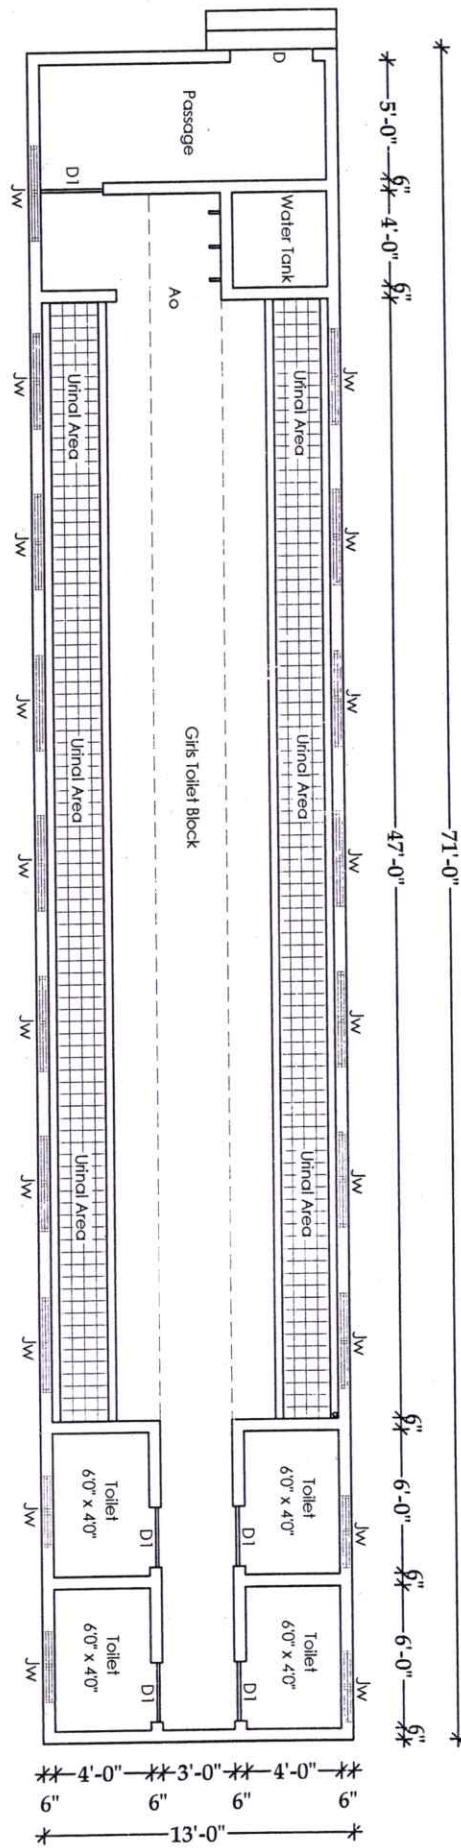

PLAN

Area Details

Area of the Toilet

: 923.00 sqft



N

Type - 1

02.08.2018

